


REFLECTED CEILING VIEW
A VIEW OF THE CAB AS IF LOOKING FROM ABOVE, THROUGH THE CEILING

PLAN VIEW


PARTS LIST & FINISH SELECTION				
ITEM	DESCRIPTION	MATERIAL	QTY	WEIGHT / lbs
1	CEILING	ANEGADA: BRUSHED ALUMINUM T-FRAME (1.50"X1.50"X.125") CEILING COATED IN CLEAR LACQUER WITH (6) 14 GAUGE STAINLESS STEEL #4 FINISH DROP IN PANELS	1	85.679
2	LIGHTING	SOLOBEAM-6: LED DOWN LIGHTING SYSTEM BY MAN-D-TEC. DIE-CAST SMOOTH BLACK FINISH FIXTURES	1 (SET)	8.6642
3	UPPER WALL PANELS	HORIZONTAL PANEL SYSTEM CONSISTING OF (6) 1/2" FRPB PANELS FACED WITH WILSONART CASUAL LINEN, 4944-38 LAMINATE. ALL PANELS ARE BANDED IN BLACK PVC EDGE BANDING	6	161.9333
4	HANDRAIL WALL PANELS	HORIZONTAL PANEL SYSTEM CONSISTING OF (3) 1/2" FRPB PANELS FACED WITH 18 GAUGE S/S, #4 FINISH. ALL PANELS ARE BANDED IN BLACK PVC EDGE BANDING	3	42.5653
5	LOWER WALL PANELS	HORIZONTAL PANEL SYSTEM CONSISTING OF (3) 1/2" FRPB PANELS FACED WITH WILSONART ASIAN NIGHT, 7949K-18 LAMINATE. ALL PANELS ARE BANDED IN BLACK PVC EDGE BANDING	3	66.5083
6	BACK HANDRAIL	3/8" X 2.00" FLAT S/S, #4 FINISH WITH RETURNED ENDS. STANDARD, FLAT FACE STANDOFFS	1	14.1844
7	SIDE HANDRAIL	3/8" X 2.00" FLAT S/S, #4 FINISH WITH RETURNED ENDS. STANDARD, FLAT FACE STANDOFFS	2	16.3094
8	RECESSED BASE & REVEALS	20 GAUGE STAINLESS STEEL #4 FINISH	1 (SET)	22.3755

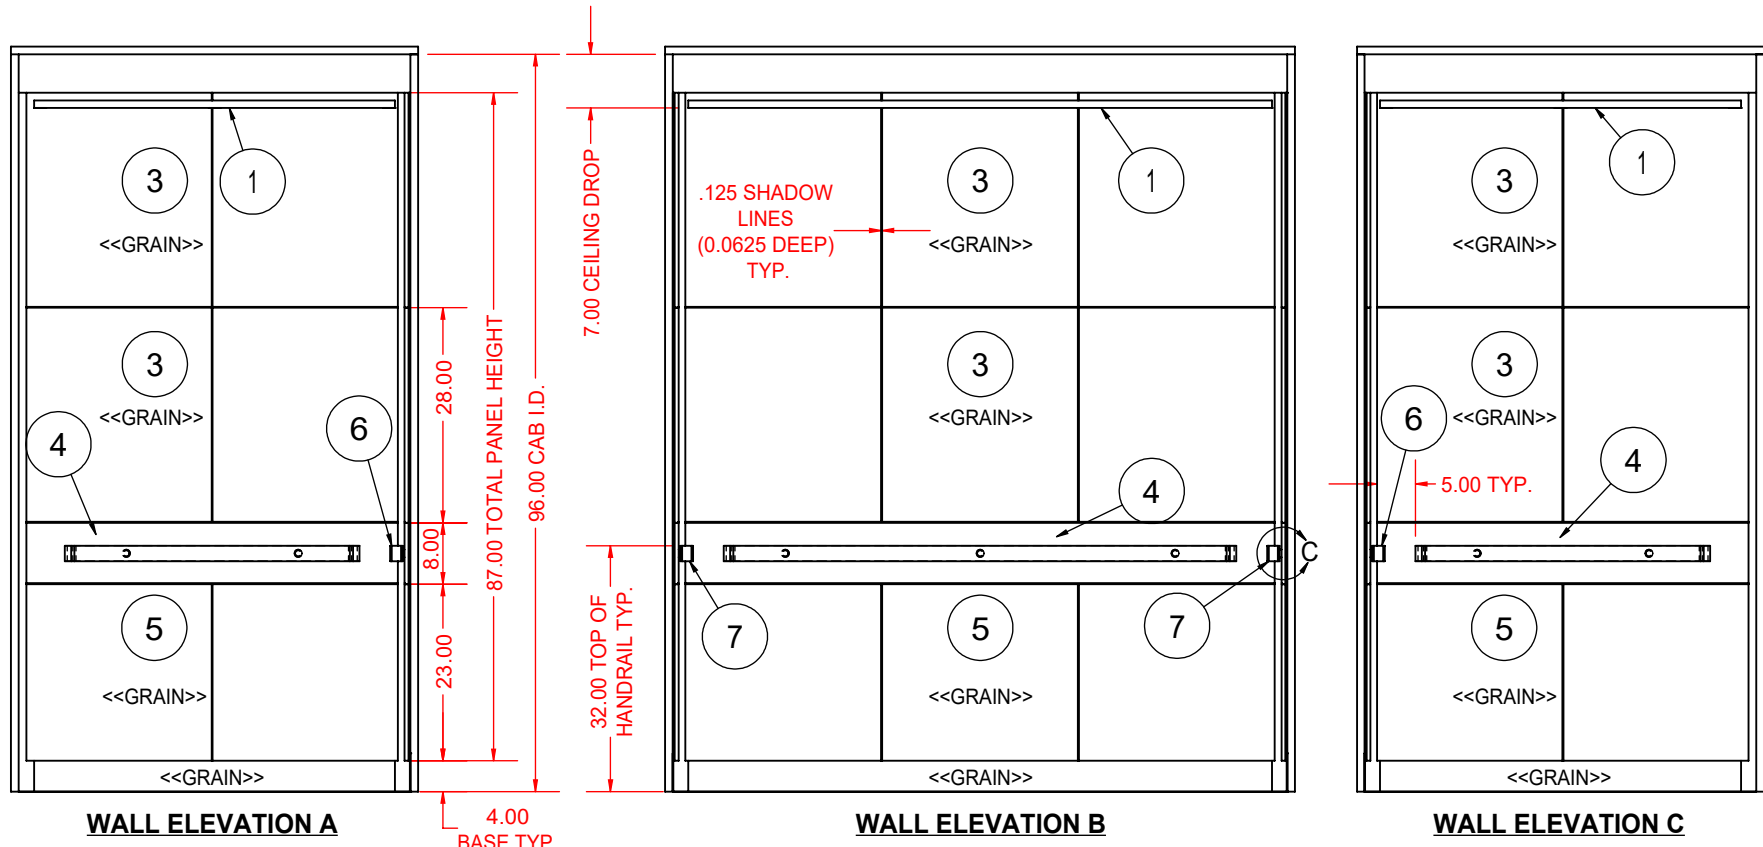

WALL ELEVATION A

WALL ELEVATION B

WALL ELEVATION C

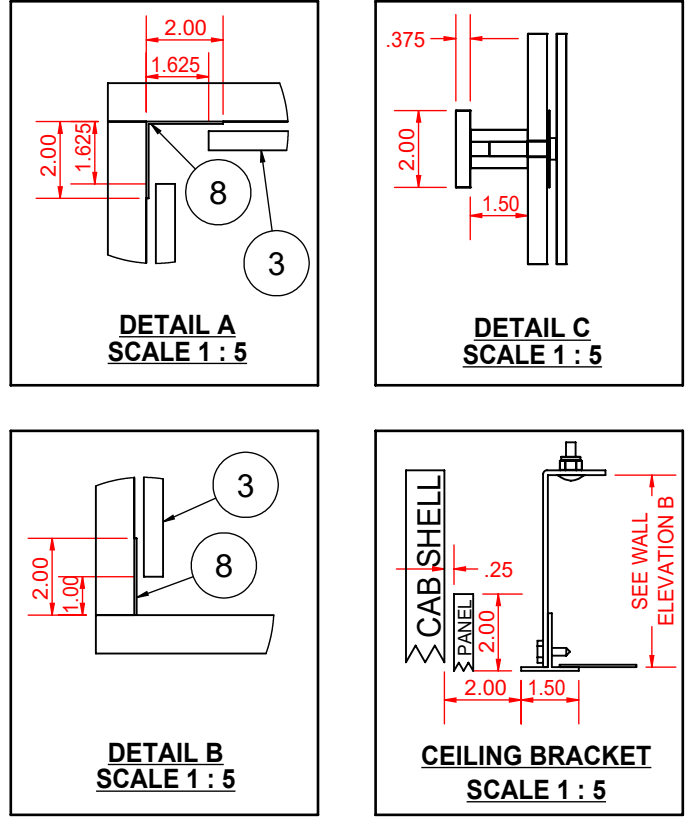

DETAIL A SCALE 1 : 5

DETAIL C SCALE 1 : 5

DETAIL B SCALE 1 : 5

CEILING BRACKET SCALE 1 : 5



8896 West State Rd. 236
Middletown, IN 47356
T: 800.800.4960

F.A.C. JOB NUMBER: XXXXX	CAPACITY: 2500 lbs	JOB NAME: JOB NAME HERE
CAB I.D.: CAB XX		CONTACT: YOUR NAME HERE!
WALL PANELS: BRIDGETOWN		CEILING TYPE: ANEGADA T-FRAME
SALES REP: SALES REP NAME HERE	DATE: XX/XX/20XX	DRAWING SCALE: 1 : 25
REVISIONS:	FABRICATION APPROVAL SIGNATURE:	


SPECIFIC PRODUCT NOTES		UNIT CONVERSION	
ALL DIMENSIONS ARE GIVEN IN INCHES		1/2 = 0.5000	9/16 = 0.5625
(ALL DIMENSIONS ±1/32")		1/8 = 0.1250	5/8 = 0.6250
QTY: 1 CAB		3/16 = 0.1875	11/16 = 0.6875
		1/4 = 0.2500	3/4 = 0.7500
		5/16 = 0.3125	13/16 = 0.8125
		3/8 = 0.3750	7/8 = 0.8750
		7/16 = 0.4375	15/16 = 0.9375

1 2 3 4 5 6 7 8



IMAGE FOR ILLUSTRATION PURPOSES ONLY, COLOR SHADES AND PROPORTIONS MAY VARY

PARTS LIST & FINISH SELECTION				
ITEM	DESCRIPTION	MATERIAL	QTY	WEIGHT / lbs
1	CEILING	ANEGADA: BRUSHED ALUMINUM T-FRAME (1.50"X1.50"X.125") CEILING COATED IN CLEAR LACQUER WITH (6) 14 GAUGE STAINLESS STEEL #4 FINISH DROP IN PANELS	1	85.679
2	LIGHTING	SOLOBEAM-6: LED DOWN LIGHTING SYSTEM BY MAN-D-TEC. DIE-CAST SMOOTH BLACK FINISH FIXTURES	1 (SET)	8.6642
3	UPPER WALL PANELS	HORIZONTAL PANEL SYSTEM CONSISTING OF (6) 1/2" FRPB PANELS FACED WITH WILSONART CASUAL LINEN, 4944-38 LAMINATE. ALL PANELS ARE BANDED IN BLACK PVC EDGE BANDING	6	161.9333
4	HANDRAIL WALL PANELS	HORIZONTAL PANEL SYSTEM CONSISTING OF (3) 1/2" FRPB PANELS FACED WITH 18 GAUGE S/S, #4 FINISH. ALL PANELS ARE BANDED IN BLACK PVC EDGE BANDING	3	42.5653
5	LOWER WALL PANELS	HORIZONTAL PANEL SYSTEM CONSISTING OF (3) 1/2" FRPB PANELS FACED WITH WILSONART ASIAN NIGHT, 7949K-18 LAMINATE. ALL PANELS ARE BANDED IN BLACK PVC EDGE BANDING	3	66.5083
6	BACK HANDRAIL	3/8" X 2.00" FLAT S/S, #4 FINISH WITH RETURNED ENDS. STANDARD, FLAT FACE STANDOFFS	1	14.1844
7	SIDE HANDRAIL	3/8" X 2.00" FLAT S/S, #4 FINISH WITH RETURNED ENDS. STANDARD, FLAT FACE STANDOFFS	2	16.3094
8	RECESSED BASE & REVEALS	20 GAUGE STAINLESS STEEL #4 FINISH	1 (SET)	22.3755

 8896 West State Rd. 236 Middletown, IN 47356 T: 800.800.4960	F.A.C. JOB NUMBER: XXXXX	CAPACITY: 2500 lbs	JOB NAME: JOB NAME HERE	SPECIFIC PRODUCT NOTES ALL DIMENSIONS ARE GIVEN IN INCHES (ALL DIMENSIONS ±1/32") QTY: 1 CAB	UNIT CONVERSION 1/2 = 0.5000 1/8 = 0.1250 3/16 = 0.1875 1/4 = 0.2500 5/16 = 0.3125 3/8 = 0.3750 7/16 = 0.4375 9/16 = 0.5625 5/8 = 0.6250 11/16 = 0.6875 3/4 = 0.7500 13/16 = 0.8125 7/8 = 0.8750 15/16 = 0.9375
	CAB I.D.: CAB XX	CONTACT: YOUR NAME HERE!	CEILING TYPE: ANEGADA T-FRAME		
	WALL PANELS: BRIDGETOWN	DATE: XX/XX/20XX	DRAWING SCALE: 1 : 25		
	SALES REP: SALES REP NAME HERE	FABRICATION APPROVAL SIGNATURE:			
	REVISIONS:			SHEET 1 - 2	

1 2 3 4 5 6 7 8